


F.A.S. RTE.	SECTION	COUNTY	TOTAL SHEETS	SHEET NO.
819	101BR-3	WASHINGTON	24	6
STA.		TO STA.		
FED. ROAD DIST. NO.		ILLINOIS	FED. AID PROJECT	
CONTRACT NO. 76964				

NOTES

- ALL SIGNS REQUIRED WILL BE SUPPLIED TO THE CONTRACTOR BY I.D.O.T. CONTACT JEAN SLAPE @ (618) 346-3289
- THE CONTRACTOR SHALL FURNISH THE POSTS AND ERECT SIGNS AT THE LOCATIONS SHOWN ON THIS SHEET, AS DIRECTED BY THE RE/RT. THE POSTS SHALL REMAIN THE PROPERTY OF THE CONTRACTOR.
- THE CONTRACTOR SHALL GIVE ILLINOIS DEPARTMENT OF TRANSPORTATION, BUREAU OF OPERATIONS TWO WEEKS NOTICE FOR SIGNS. THE CONTRACTOR SHALL PICK UP THE SIGNS AT THE T.M. BUILDING IN FAIRVIEW HEIGHTS, AND RETURN THEM UPON COMPLETION OF THE CONTRACT. ANY SIGNS DAMAGED BY CONSTRUCTION ACTIVITIES SHALL BE REPLACED AT THE CONTRACTOR'S EXPENSE.
- THE ABOVE NOTED WORK SHALL BE PAID FOR AT THE CONTRACT UNIT PRICE, LUMP SUM, FOR WIDE LOAD SIGNING AND NO OTHER COMPENSATION WILL BE ALLOWED.
- SIGN SPACING WILL BE 400' OR TO FIT FIELD CONDITIONS.
- THE HEIGHT TO THE BOTTOM OF THE LOWEST SIGN SHALL NOT BE LESS THAN 6'.

SIGNS REQUIRED

MAX WIDTH 8 FT 6 IN 1 MILE AHEAD	(2)	EAST	(2)
		WEST	(2)
MAX WIDTH 8 FT 6 IN 4 MILES AHEAD	(3)	ILLINOIS 177	(4)
MAX WIDTH 8 FT 6 IN 8 MILES AHEAD	(3)		

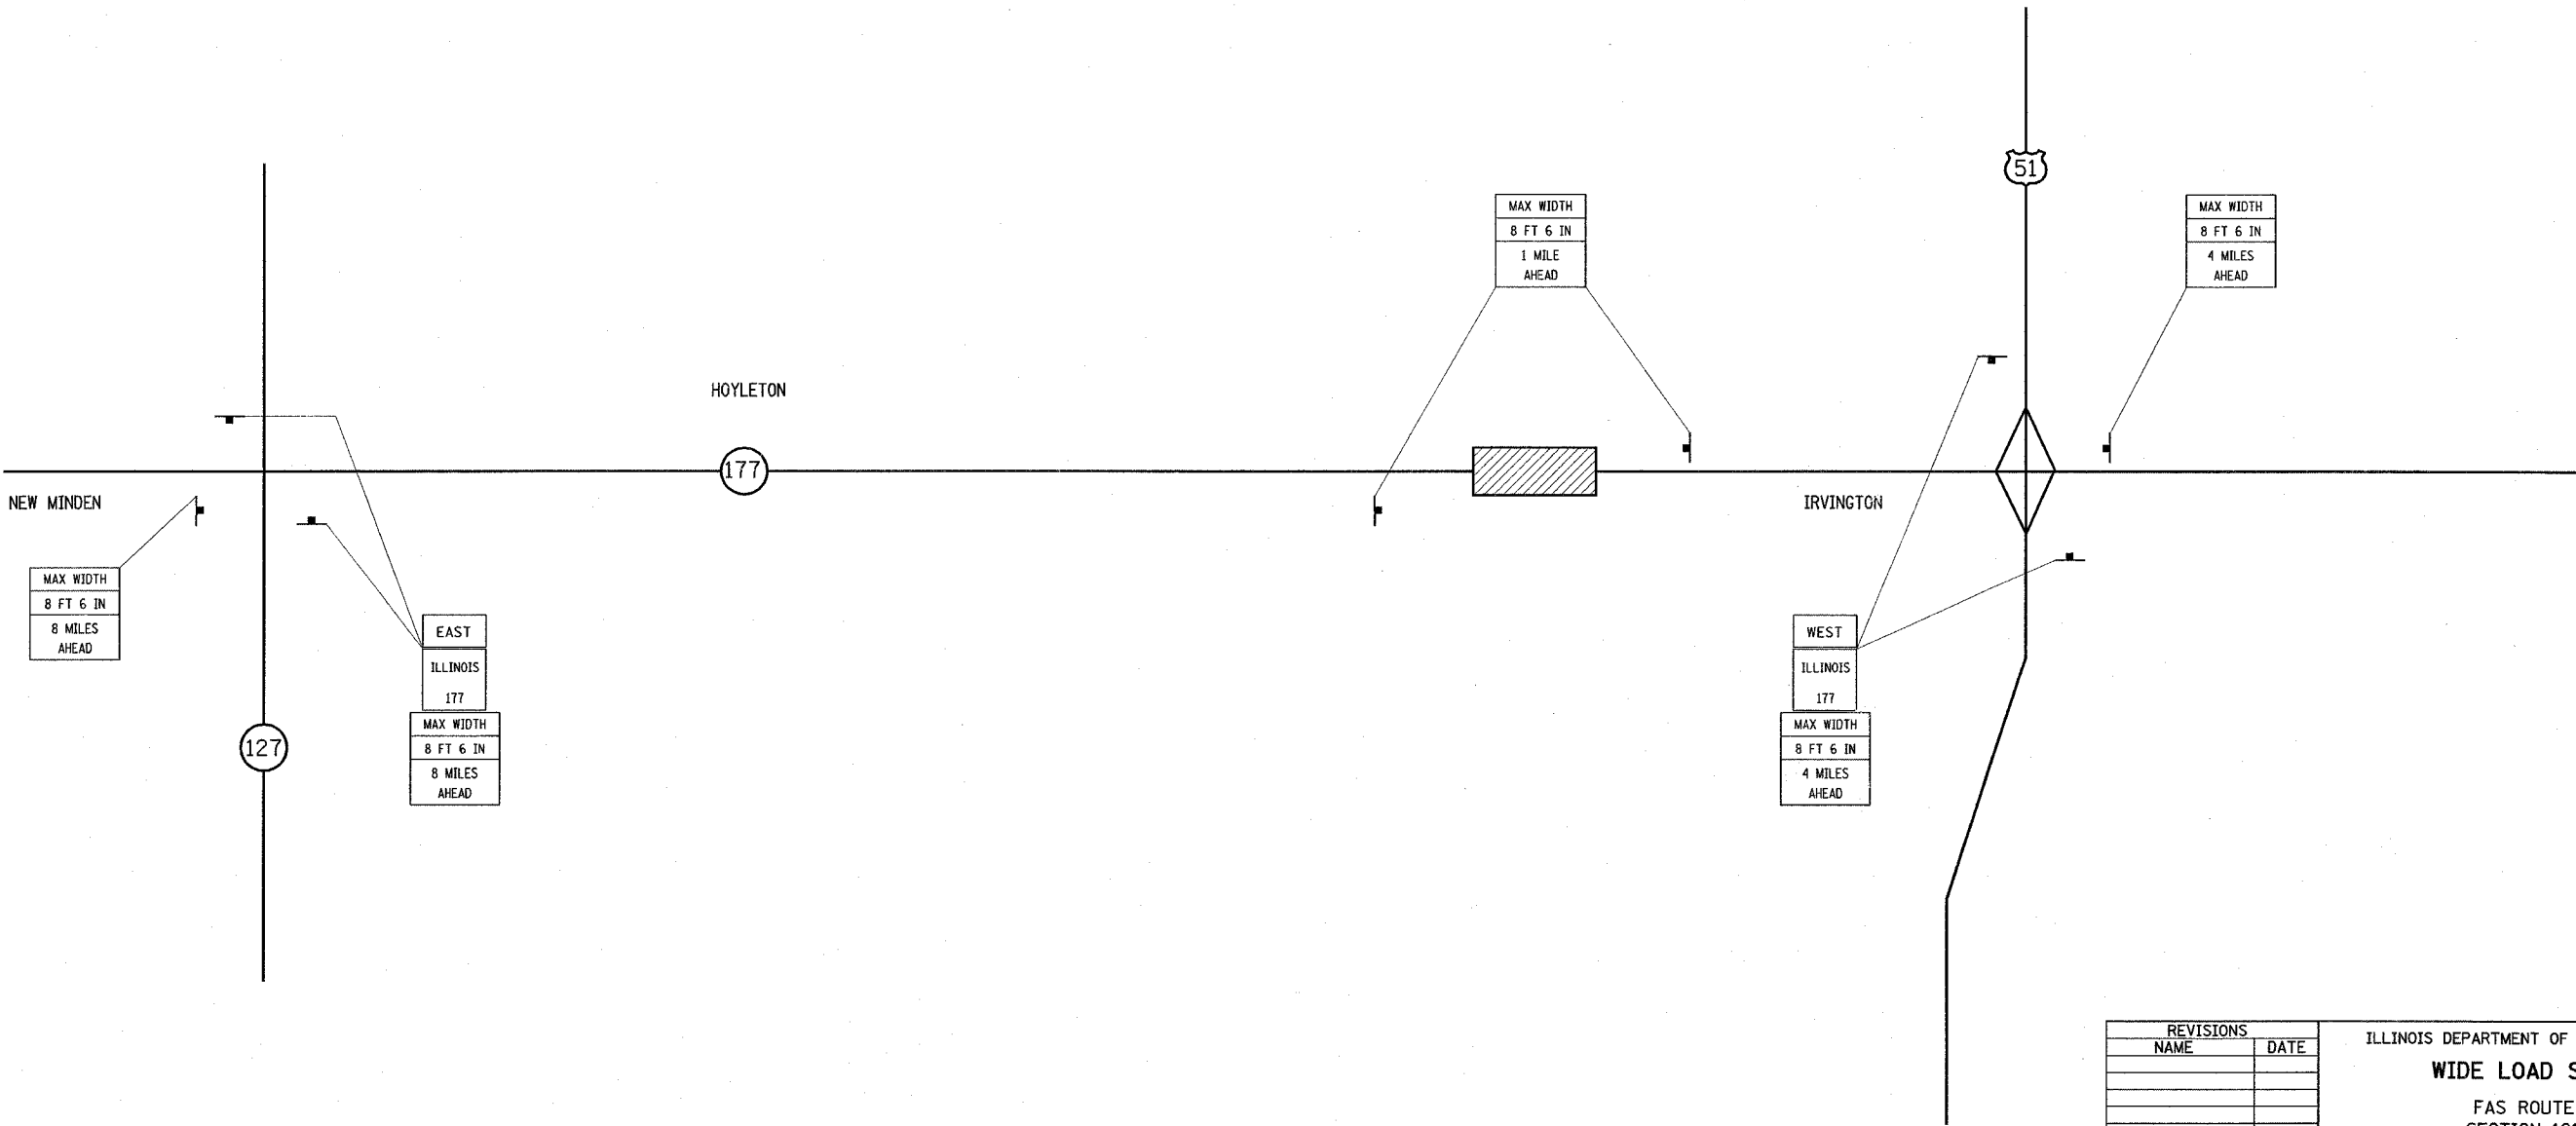

REVISIONS	
NAME	DATE

ILLINOIS DEPARTMENT OF TRANSPORTATION  
WIDE LOAD SIGNING  
FAS ROUTE 819  
SECTION 101BR-3  
WASHINGTON COUNTY

SCALE: VERT.      DRAWN BY  
          HORIZ.      CHECKED BY  
DATE